


DIM A	DOOR OPENING WIDTH			
	30"	36"	42"	48"
	27.22	33.22	39.22	45.22

NOTE: THESE DIMENSIONS AND TEMPLATES ASSUME A DOOR THICKNESS OF 1.75" WITH .125" WALL. FOR DOORS OF OTHER THICKNESS, CONSULT FACTORY.

RHR PREPARATION SHOWN.  
SEE 10061 FOR LHR.

\*NOTE: THIS DIMENSION IS MEASURED FROM HEADER, NOT FROM TOP OF DOOR.

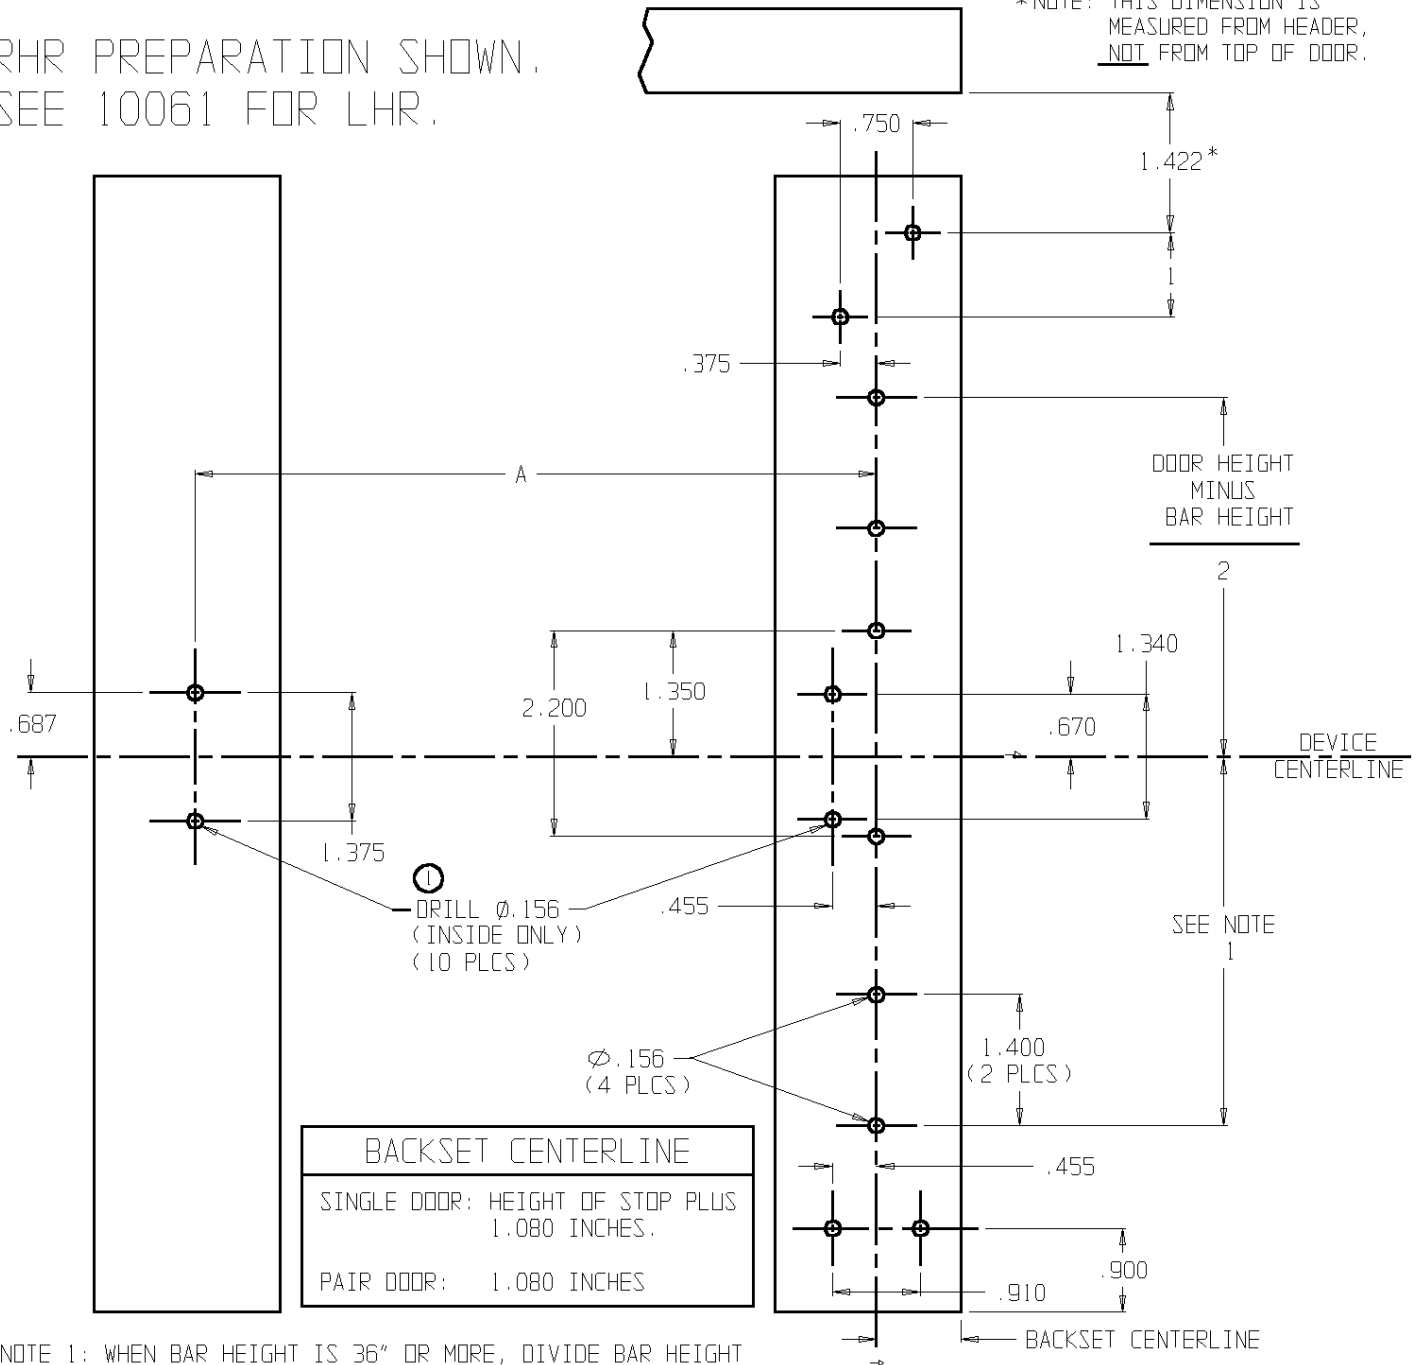

BACKSET CENTERLINE
SINGLE DOOR: HEIGHT OF STOP PLUS 1.080 INCHES.
PAIR DOOR: 1.080 INCHES

NOTE 1: WHEN BAR HEIGHT IS 36" OR MORE, DIVIDE BAR HEIGHT BY 2. OTHERWISE, USE 18" AS THE DIMENSION.

NOTE 2: FOR 8200T OMIT 4 LOWER MOUNTING HOLES FROM DOOR PREPARATION

ADAMS RITE MANUFACTURING COMPANY  
CITY OF INDUSTRY, CA 91749

8200 SVR EXIT DEVICE RHR  
FOR ALUMINUM STILE DOOR

PART NO.:  
80-0180-196T

NOTE: SEE MASTER SHEET 1001 FOR SUGGESTED REINFORCEMENT

TEMPLATE NO.:  
10060-1

DATE:  
09-13-95