


INSIDE OF DOOR

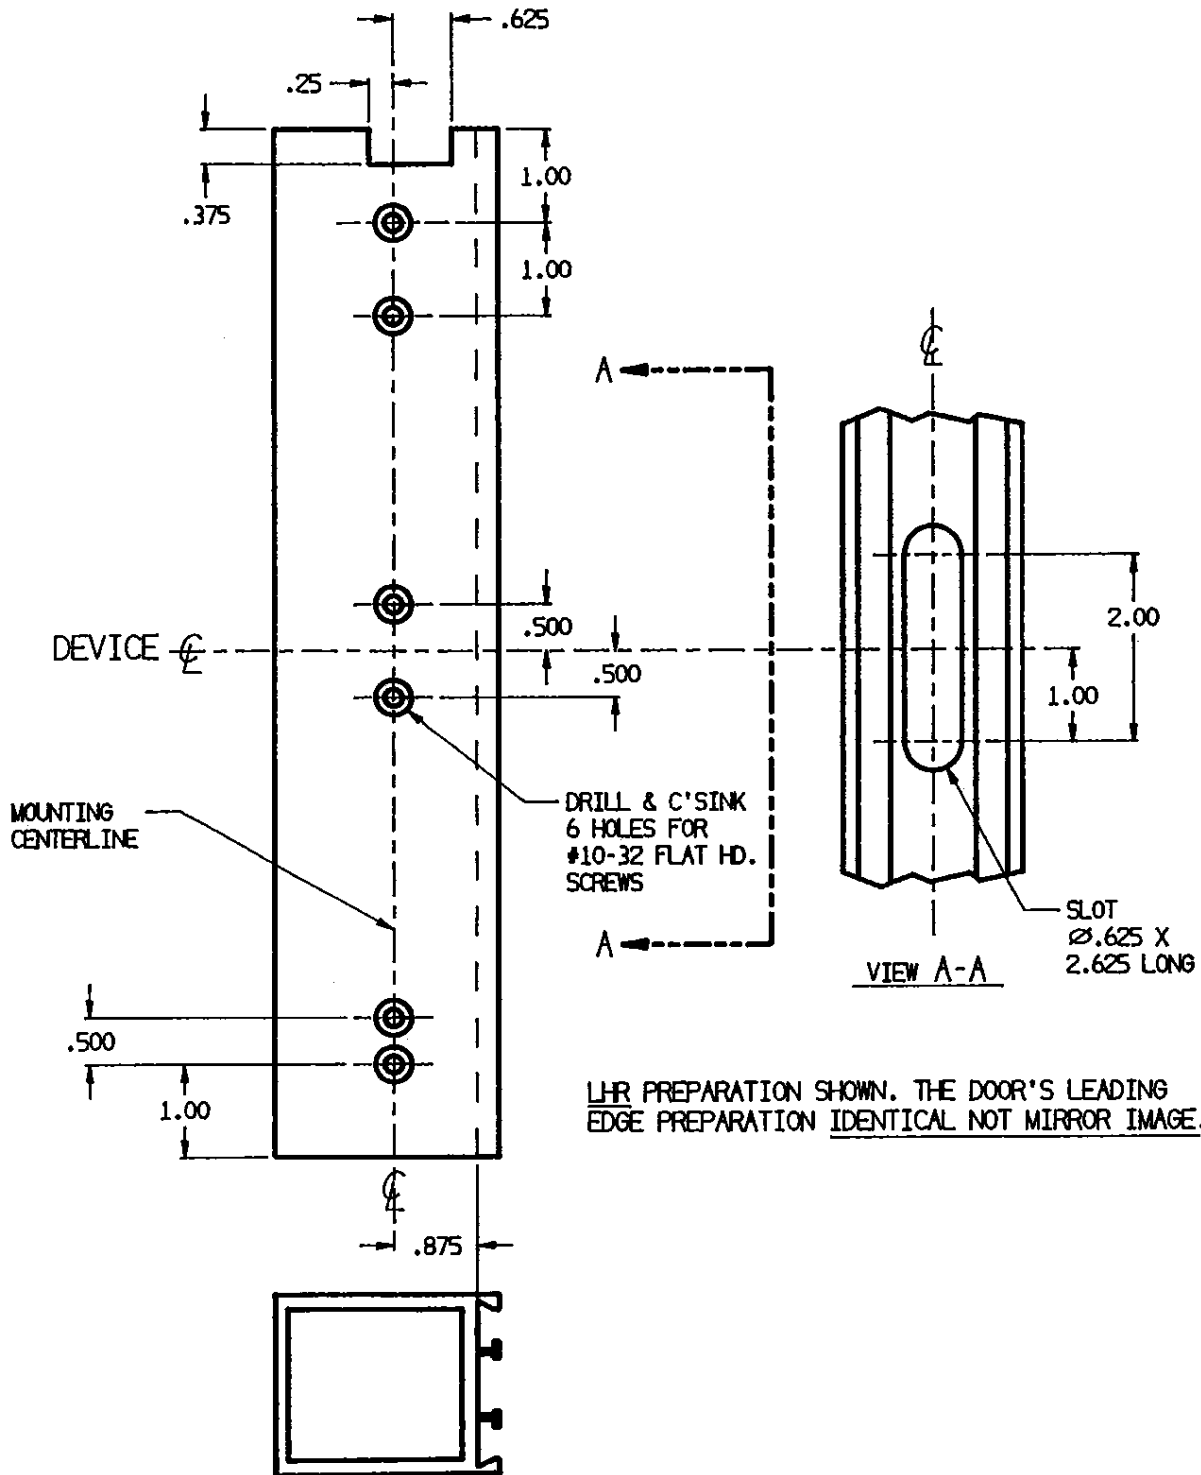

LHR PREPARATION SHOWN. THE DOOR'S LEADING EDGE PREPARATION IDENTICAL NOT MIRROR IMAGE.

LEAD STILE PREPARATION

ADAMS RITE MANUFACTURING COMPANY
CITY OF INDUSTRY, CA 91749

8675 CVR MIDPANEL
EXIT DEVICE
FOR ALUMINUM STILE DOORS

PART NO.
80-0180-137T

NOTE: SEE MASTER SHEET 10001 FOR
SUGGESTED REINFORCEMENT

TEMPLATE NO.:
10120-0

DATE:
09/15/92